

1 Floor Plan
1 : 50 / 118.7 sq.m

FIXED FURNITURE			
Key	Description	Quantity	Code
1	Teacher's Wall Unit with desk	1	TW
2	Shelving Unit 758x300x600 (High Level)	5	HL
3	6m Long Worktop at height of 900mm	1	CW
4	625 Wide Worktop at height of 750mm	1	CWT
5	Single Bowl Stainless Steel Sink (Hot & Cold Supply)	1	SSU
6	Storage Unit with Sliding Doors 600 Depth	1	SUS
7	Worktop 600 deep and 760 high	1	CWT
8	Shelving Unit 1200x225x575	2	SU
9	Belfast sink 900x455 (H&C supply)	1	BS
10	Storage Unit with Sliding Doors 900 Depth	1	SUS
11	600 Wide Base Storage Unit	8	BU
12	1200 Wide Base Storage Unit (with sink above)	1	SSU
13	Height Adjustable Worktop with Sink (Hot & Cold)	1	SSU/AC

LOOSE FURNITURE SCHEDULE			
Key	Description	Quantity	Code
A	Student Table 1600x750x850 (dismountable trestle type)	15	AT
B	Craft Table 2000x1000x850	1	CTA
C	Student computer chair height adjustable	6	SCC
D	Teacher's chair 525 high	1	S5
E	Pinboard 1200x1200	2	PB
G	Student High Stool 660h	32	S2H

SPECIALITY EQUIPMENT SCHEDULE			
Key	Description	Quantity	Code
AA	Front Loading Kiln	1	A&C/62
BB	Kick Wheel 750x600	3	A&C/64
CC	Kiln Protective Cage	1	A&C/63


Post Primary School Room Layouts: **Art Room**

Dwg. Title: **Art Room Floor Plan**


Dwg. No. **11-1** Rev. No. Scale **1 : 50 @ A3** Date **Jan '17**




Department of Education & Skills
 Planning and Building Unit, Portlaoise Road, Tullamore, County Offaly, R35 Y2N5.
www.education.ie / www.energineducation.ie

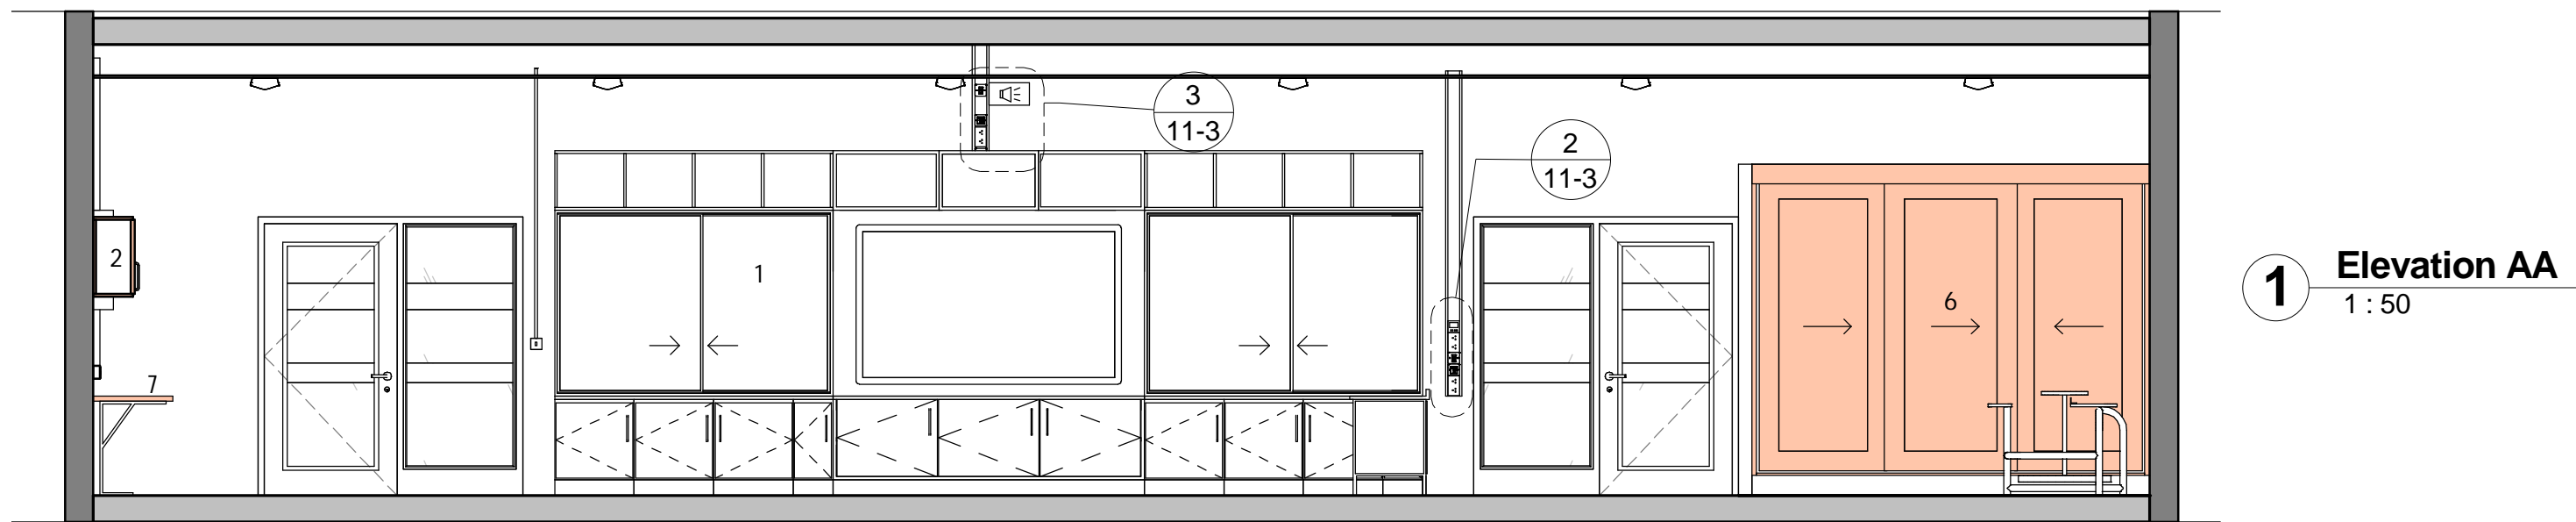


1 Elevation AA
1 : 50

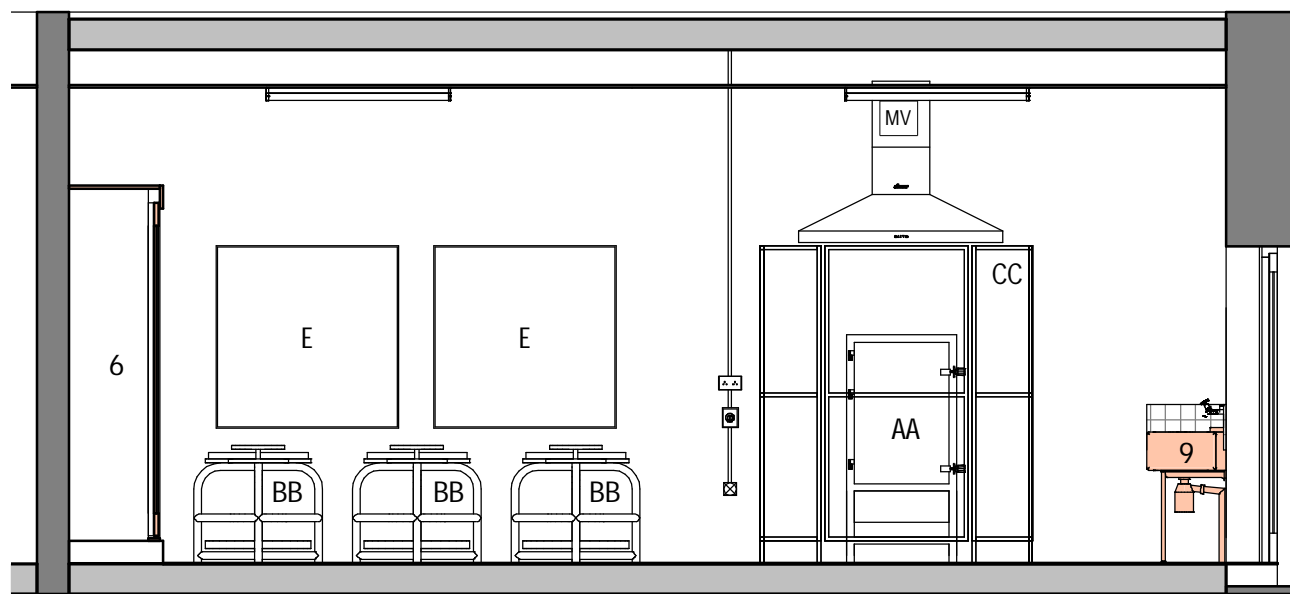

2 Elevation BB
1 : 50

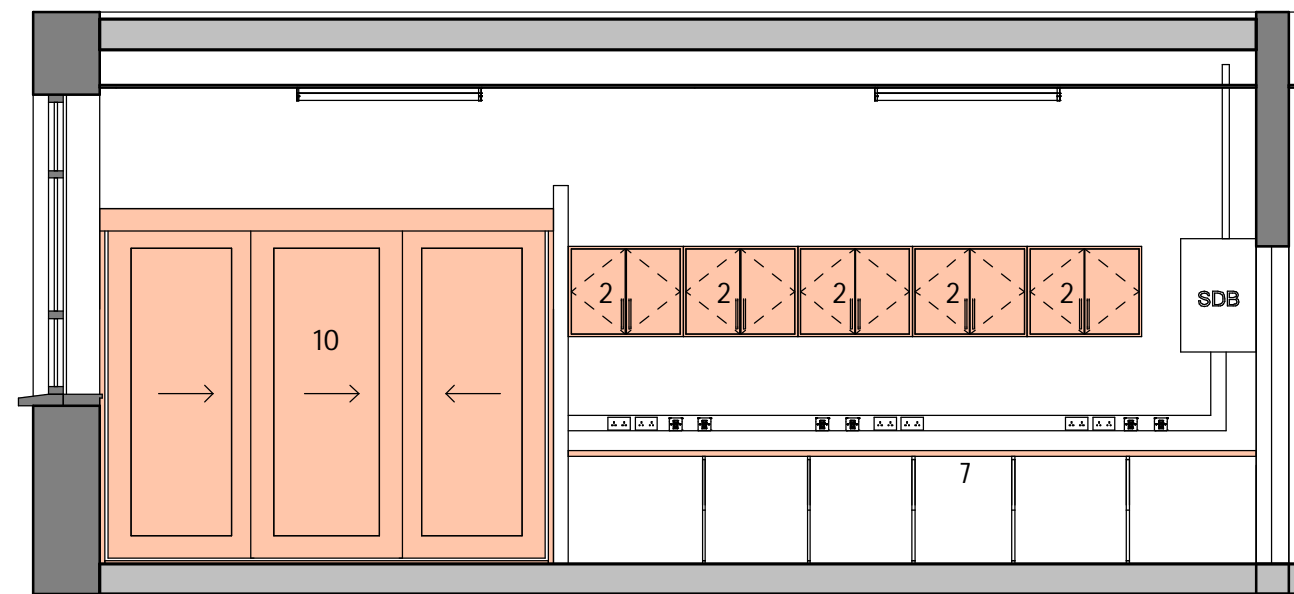

4 Elevation DD
1 : 50

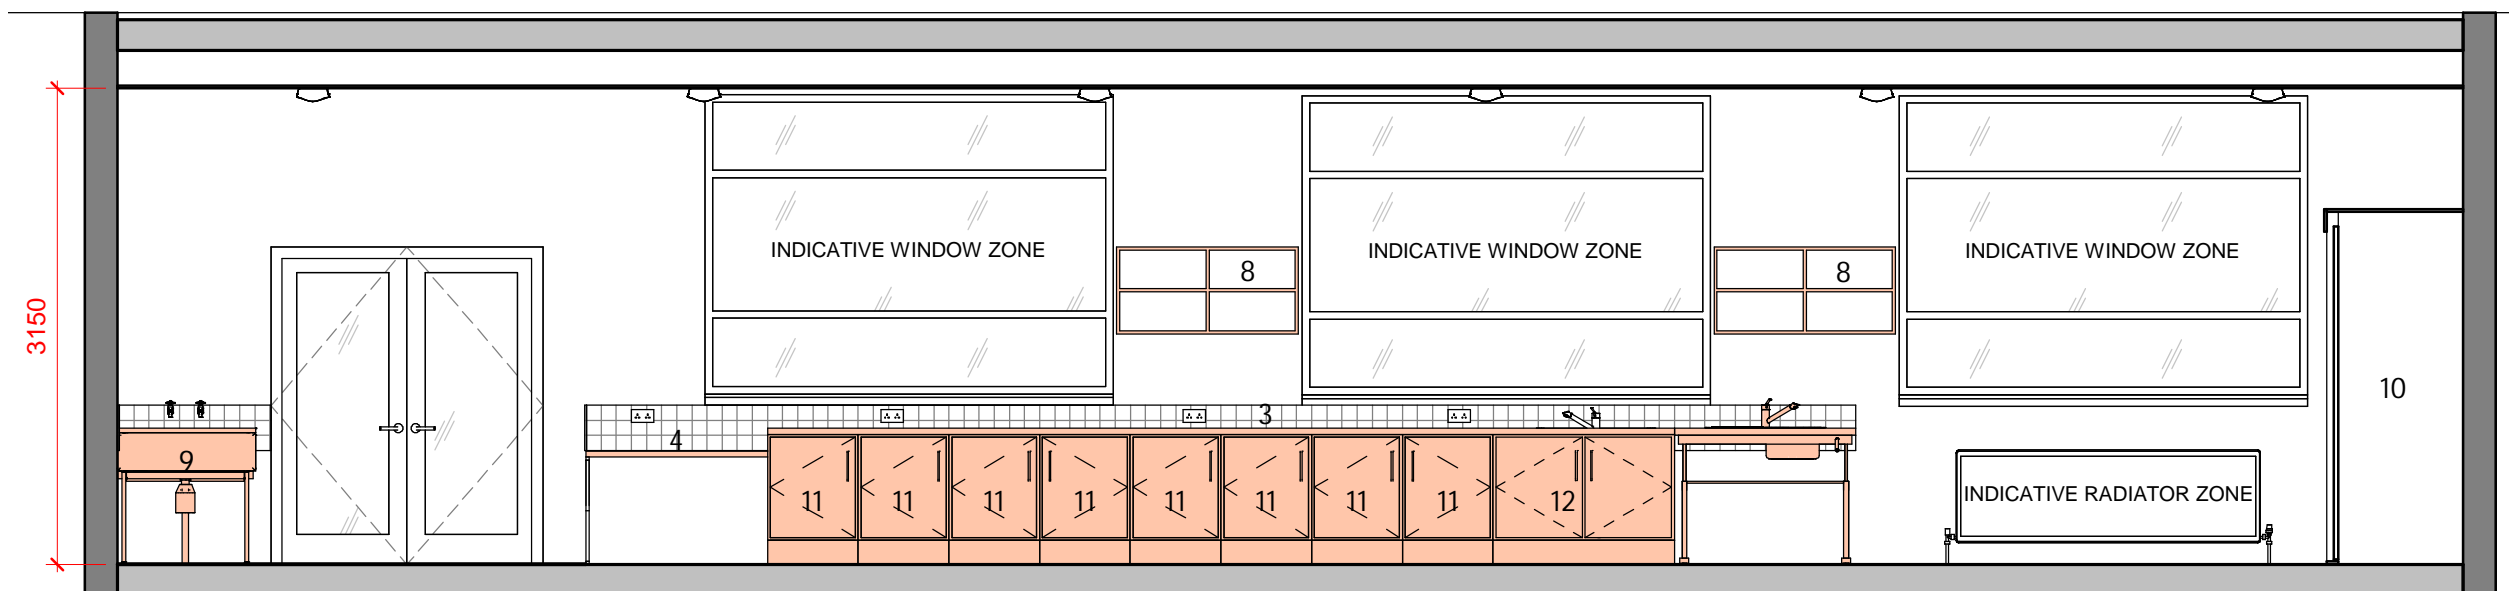


3 Elevation CC
1 : 50

Post Primary School Room Layouts:			Dwg. Title	
Art Room			Elevations	
Dwg. No.	Rev. No.	Scale	Date	
11-2		1 : 50 @ A3	Jan '17	




Department of Education & Skills
 Planning and Building Unit, Portlaoise Road, Tullamore, County Offaly, R35 Y2N5.
www.education.ie / www.energyineducation.ie

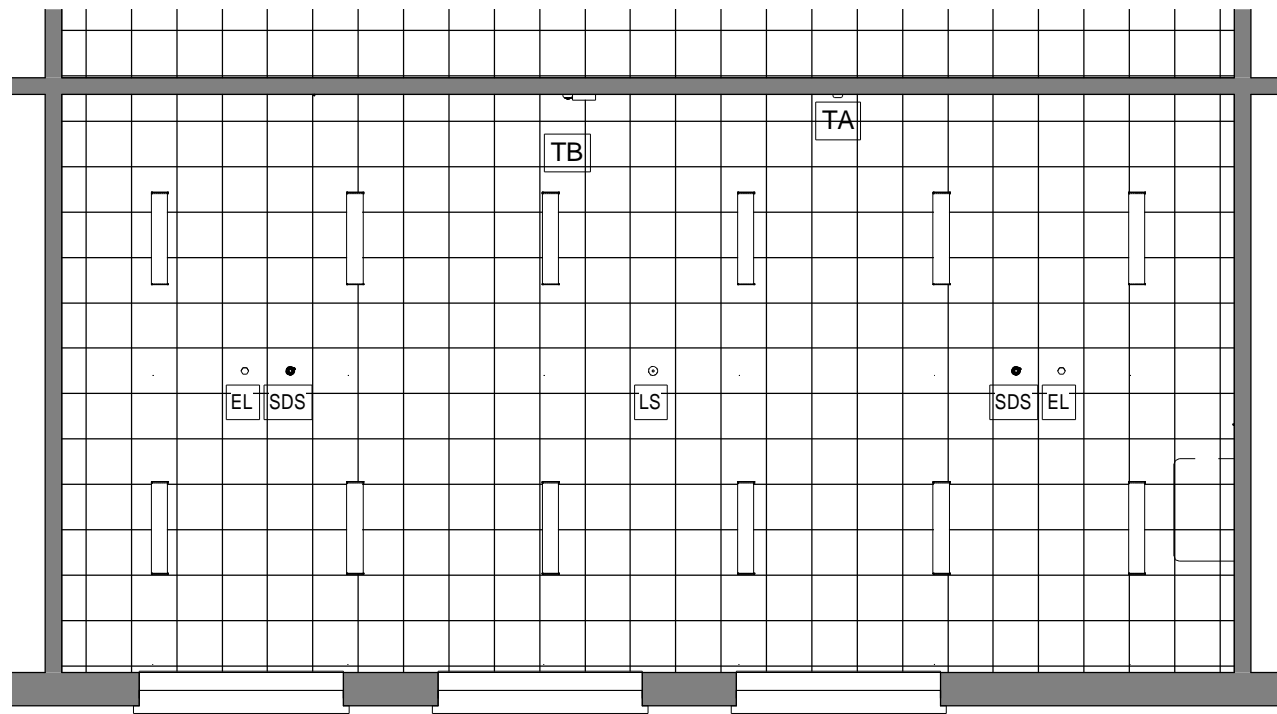

1 Indicative Ceiling Plan
1 : 100 / 500 lux



BUILDING SERVICES LEGEND		
Description	Qty	
3 Phase Rotary Switch	1	
Canopy Over Kiln	1	
Data Projector Network Point (DPNP)	1	
Daylight Sensor with Absence Detector	1	
Emergency Lighting	2	
Network Point	6	
One Way Light Switch	1	
PA Loudspeaker (One Way)	1	
Projector/Audio In Faceplate	1	
Projector/Audio-out Faceplate	1	
Smoke Detector / Sounder	2	
Socket Twin 13A Unswitched	14	
Sub Distribution Board	1	
Teacher Position Network Point (TPNP)	1	
Thermostat Control	1	
Wireless Access Position Network Point (WAPNP)	1	

INDICATIVE LIGHTING SCHEDULE	
Description	Count
Surface Mounted Fluorescent	12

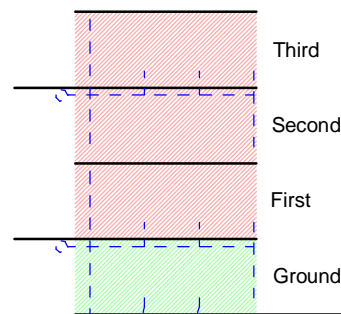

This room must be located on the Ground Level

2 TA - Trunking "A"
1 : 10

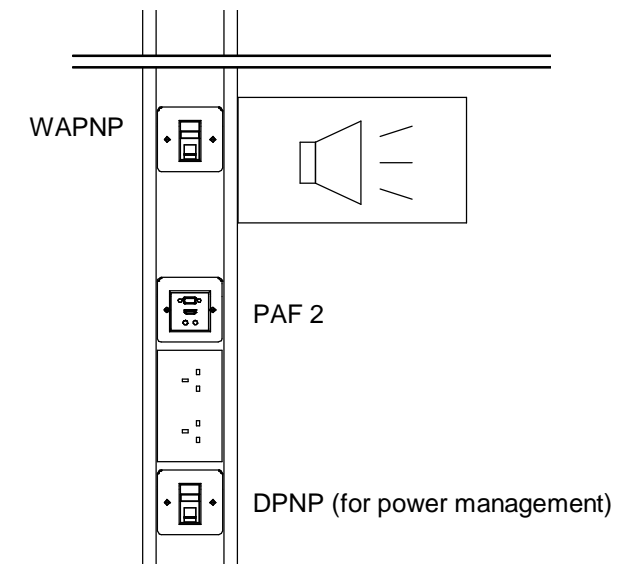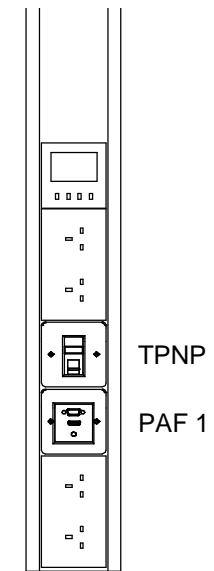

3 TB - Trunking "B"
1 : 10

Post Primary School Room Layouts:		Dwg. Title	
Art Room		Ceiling Plan	
Dwg. No. 11-3	Rev. No.	Scale As indicated @ A3	Date Jan '17



Department of Education & Skills

Planning and Building Unit, Portlaoise Road, Tullamore, County Offaly, R35 Y2N5.
www.education.ie / www.energineducation.ie