

1 Floor Plan
1 : 75 / 178.86 sq.m


LOOSE FURNITURE SCHEDULE			
Key	Description	Quantity	Code
A	1000 Dia Round Table 750 high	24	T01
B	Teacher's Desk 2000x800mm L-Shaped	3	T02
C	Student's Chair 460 high	90	SIE0
D	Teacher's chair 525 high	3	S5
E	Pinboard 1200x1200	3	PB
E1	Pinboard 1800x1200	7	PB
F	Storage Press 900x450x1800 high	5	SC1

FIXED FURNITURE SCHEDULE			
Key	Description	Quantity	Code


SPECIALITY EQUIPMENT SCHEDULE			
Key	Description	Quantity	Code
AA	Acoustic Folding Wall	2	AFW

Post Primary School Room Layouts:			Dwg. Title
Interconnecting Classrooms (x3)			Floor Plan
Dwg. No. 3-1	Rev. No.	Scale 1 : 75 @ A3	Date Jan '17




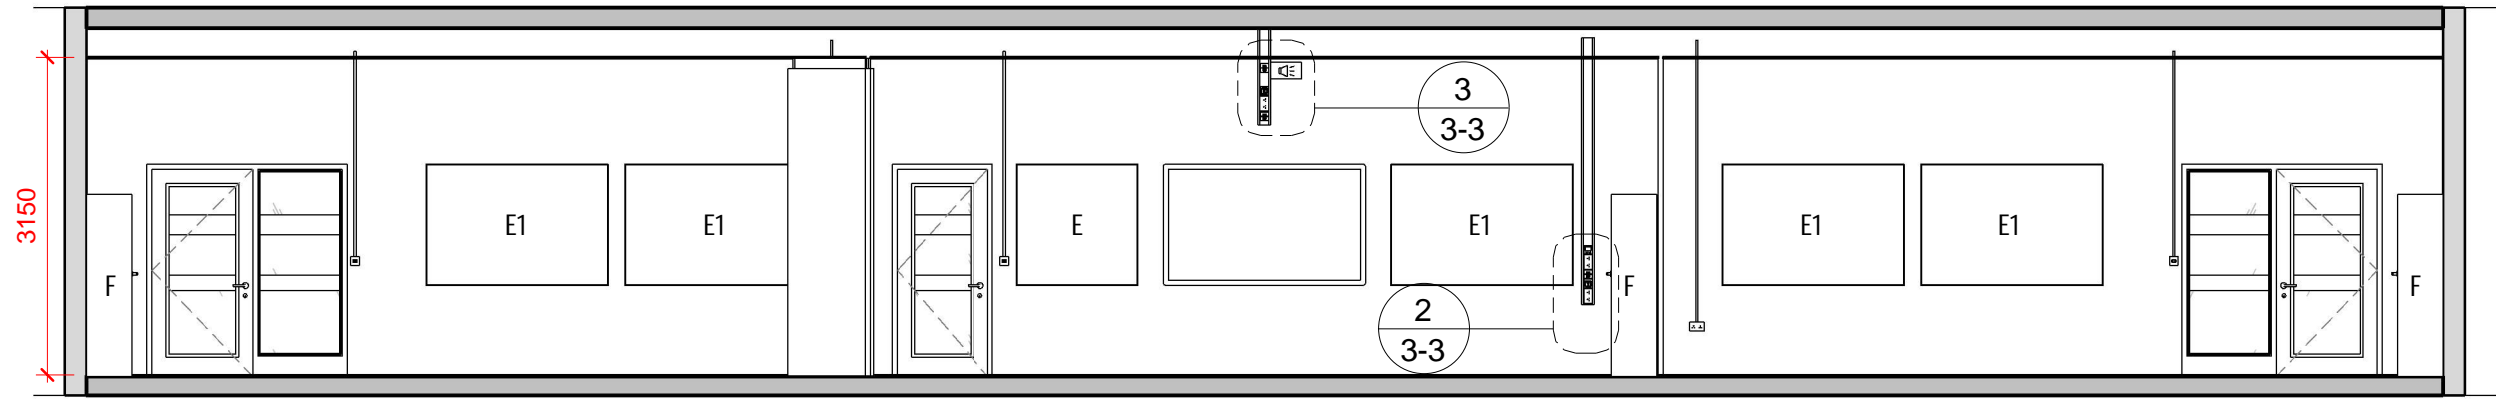


1 Elevation AA
1 : 75

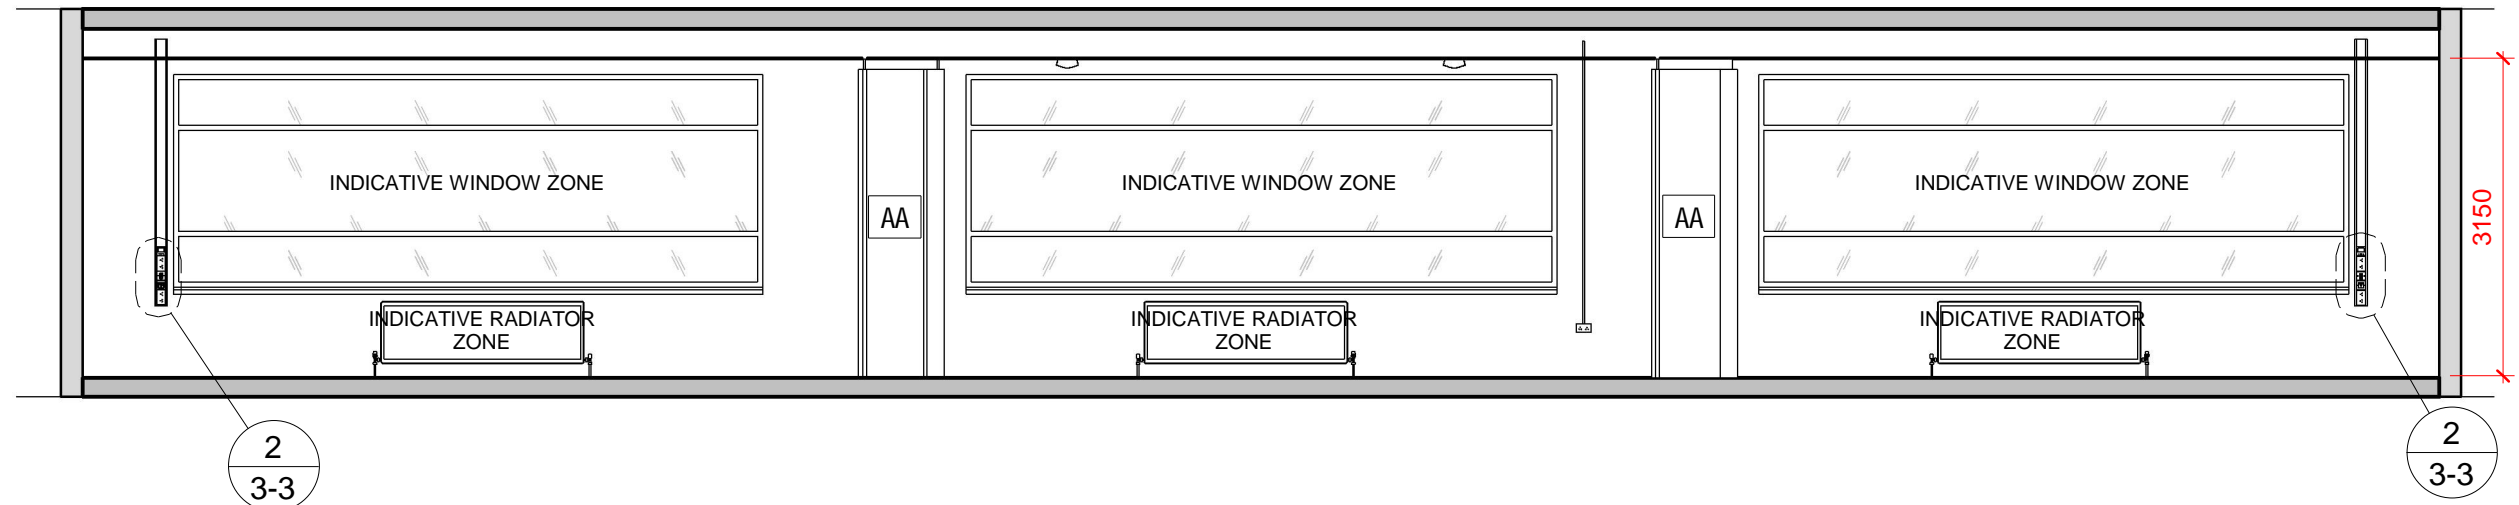

2 Elevation BB
1 : 75

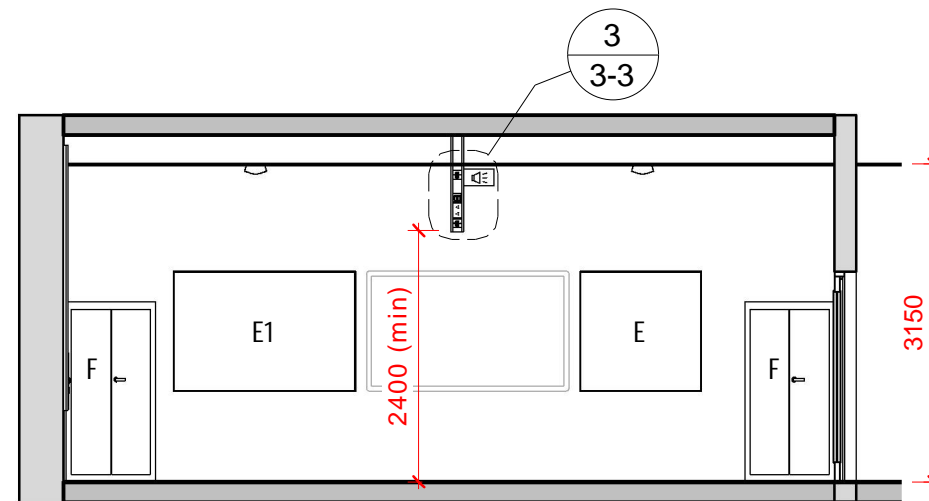



3 Elevation CC
1 : 75

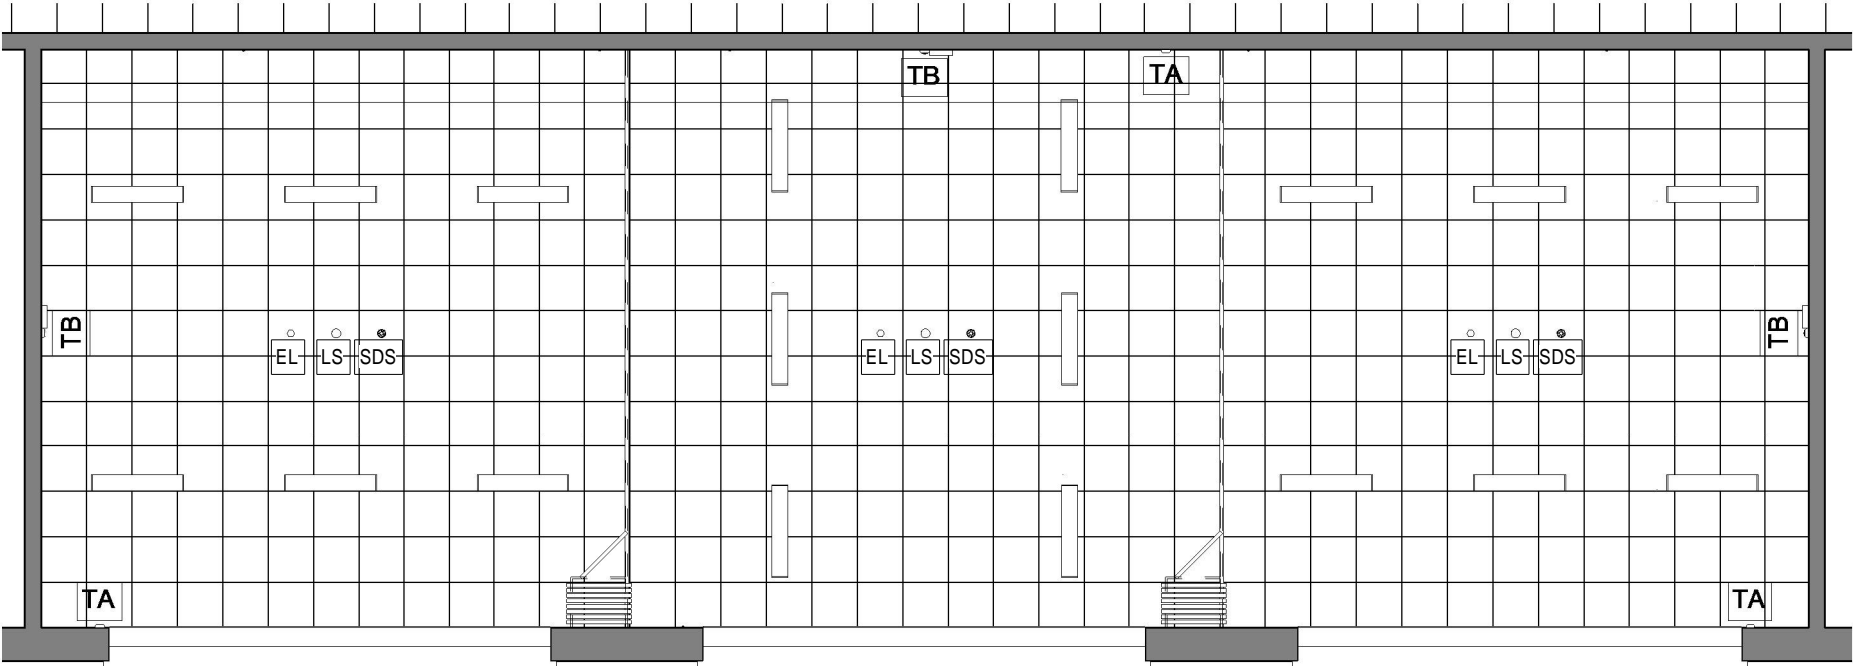


1 Indicative Ceiling Plan
1 : 100 / 300 lux

BUILDING SERVICES LEGEND		
Description	Qty.	
Data Projector Network Point (DPNP)	3	
Daylight Sensor with Absence Detector	3	
Emergency Lighting	3	
Light Switch 3 Gang	3	
PA Loudspeaker (One Way)	3	
Projector/Audio In Faceplate	3	
Projector/Audio-out Faceplate	3	
Smoke Detector / Sounder	3	
Socket Twin 13A Unswitched	12	
Teacher Position Network Point (TPNP)	3	
Thermostat Control	3	
Wireless Access Position Network Point (WAPNP)	3	

INDICATIVE LIGHTING SCHEDULE	
Description	Qty.
Surface Mounted Fluorescent	18

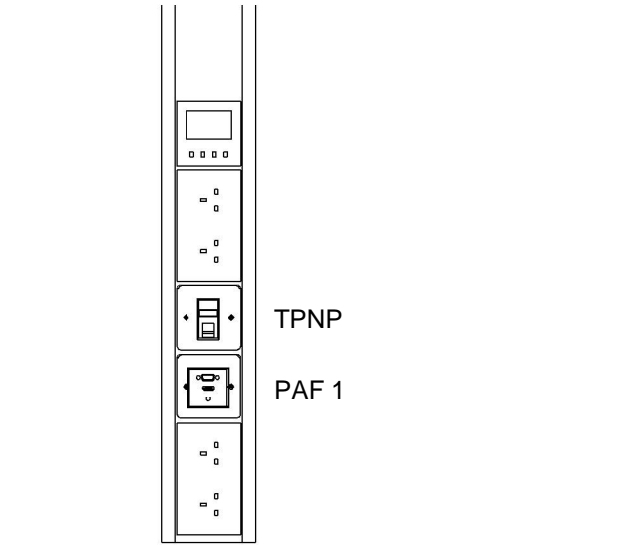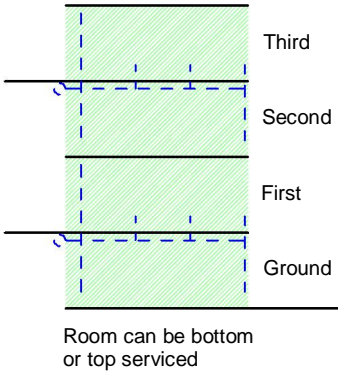

2 TA - Trunking "A"
1 : 10

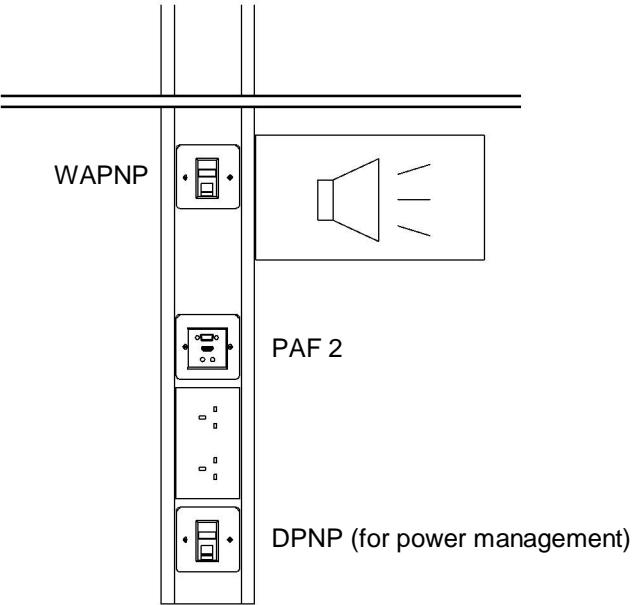

3 TB - Trunking "B"
1 : 10