



**1 Floor Plan**  
1 : 50 / 88.60 sq.m.


LOOSE FURNITURE SCHEDULE			
Key	Description	Quantity	Code
A	Student Chair	30	SIE0
B	Teacher's L Shaped Desk	1	T03
C	Teacher's chair 525 high	1	S5
D	Whiteboard / Blackboard 2400x1200	1	WB2
E	Pinboard 1800x1200	4	PB
F	Storage Press 900x450x1800 high	1	SC1

FIXED FURNITURE SCHEDULE			
Key	Description	Quantity	Code
1	Worktop DCG 4230x1600x710	6	DCG


SPECIALITY EQUIPMENT SCHEDULE			
Key	Description	Quantity	Code
AA	Photocopier	1	PC
BB	A2 Plotter / Scanner	1	P/S

Post Primary School Room Layouts:		Dwg. Title	
<b>Design &amp; Communication Graphics Room</b>		<b>Floor Plan</b>	
Dwg. No. <b>6-1</b>	Rev. No.	Scale <b>1 : 50 @ A3</b>	Date <b>Jan '17</b>




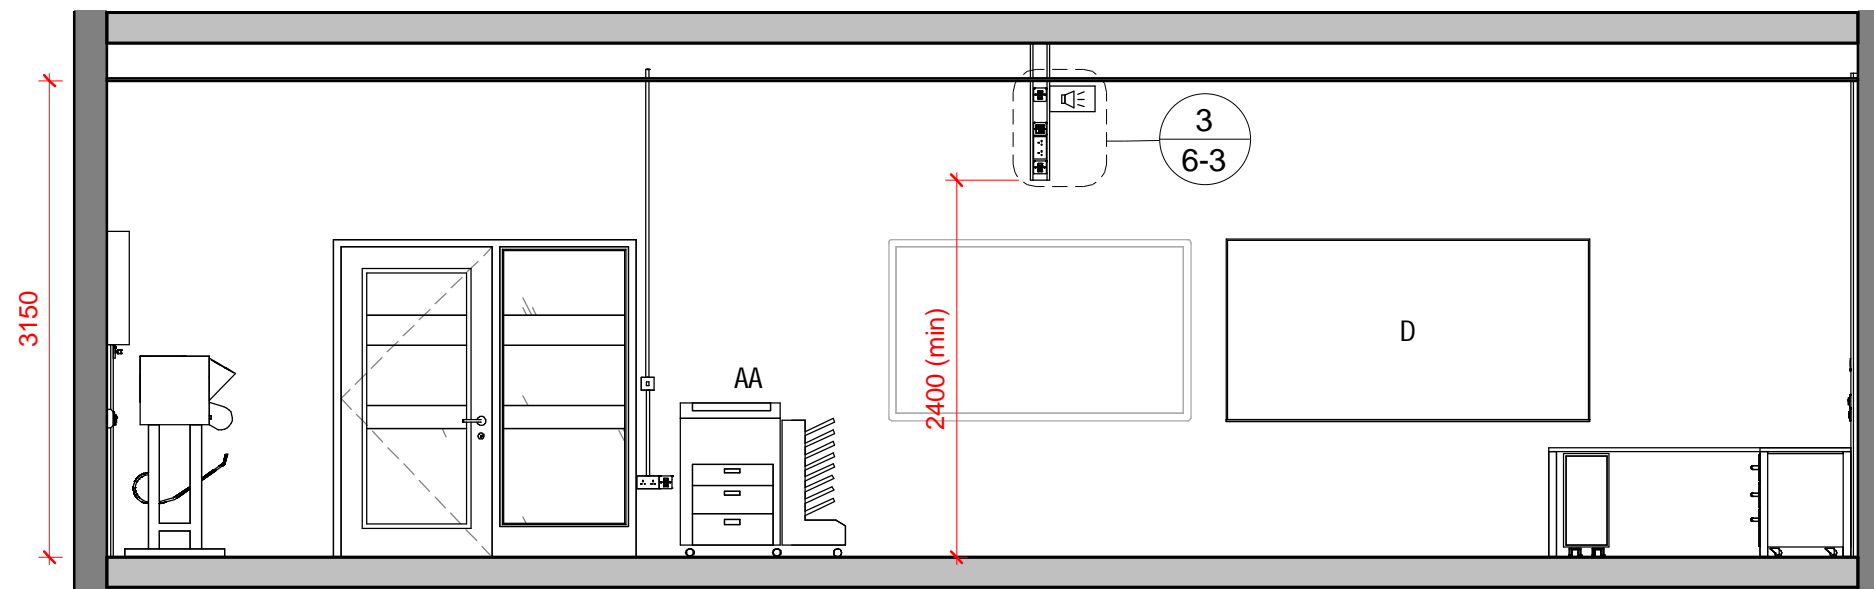


**1** Elevation AA  
1 : 50

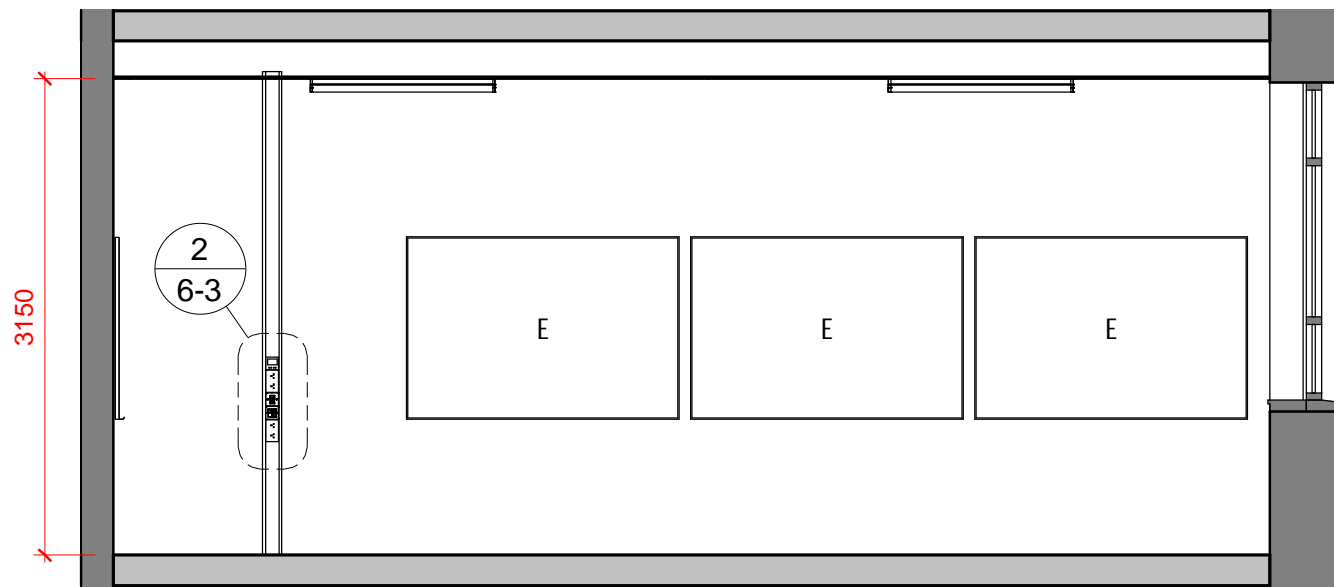

**2** Elevation BB  
1 : 50

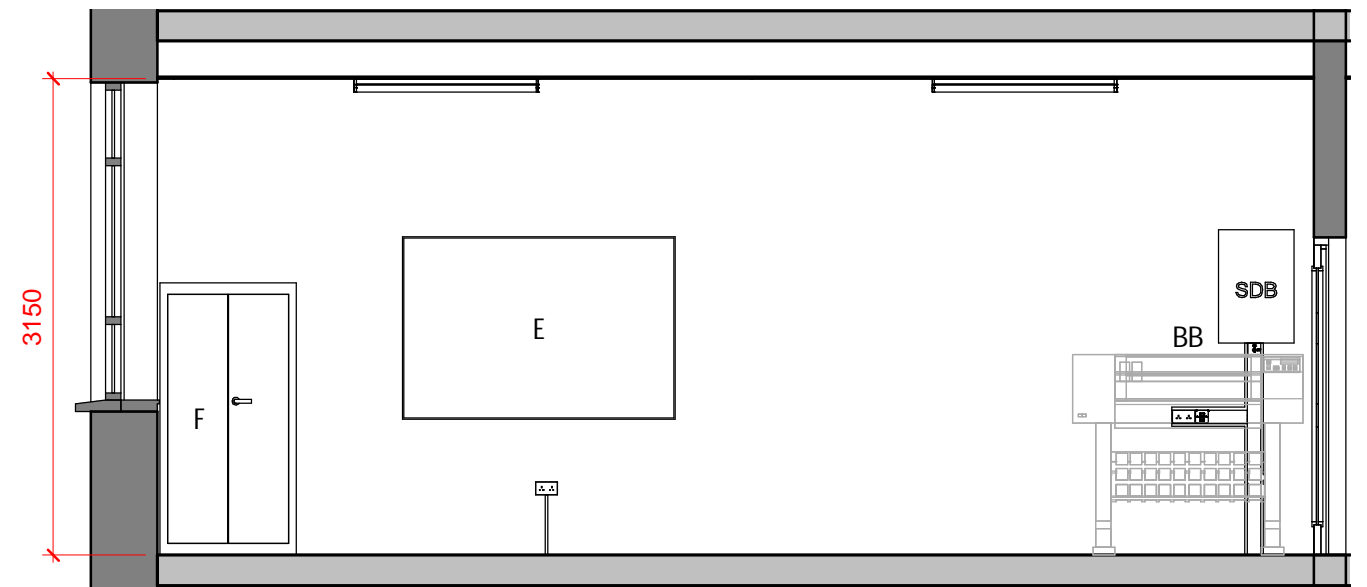

**3** Elevation DD  
1 : 50

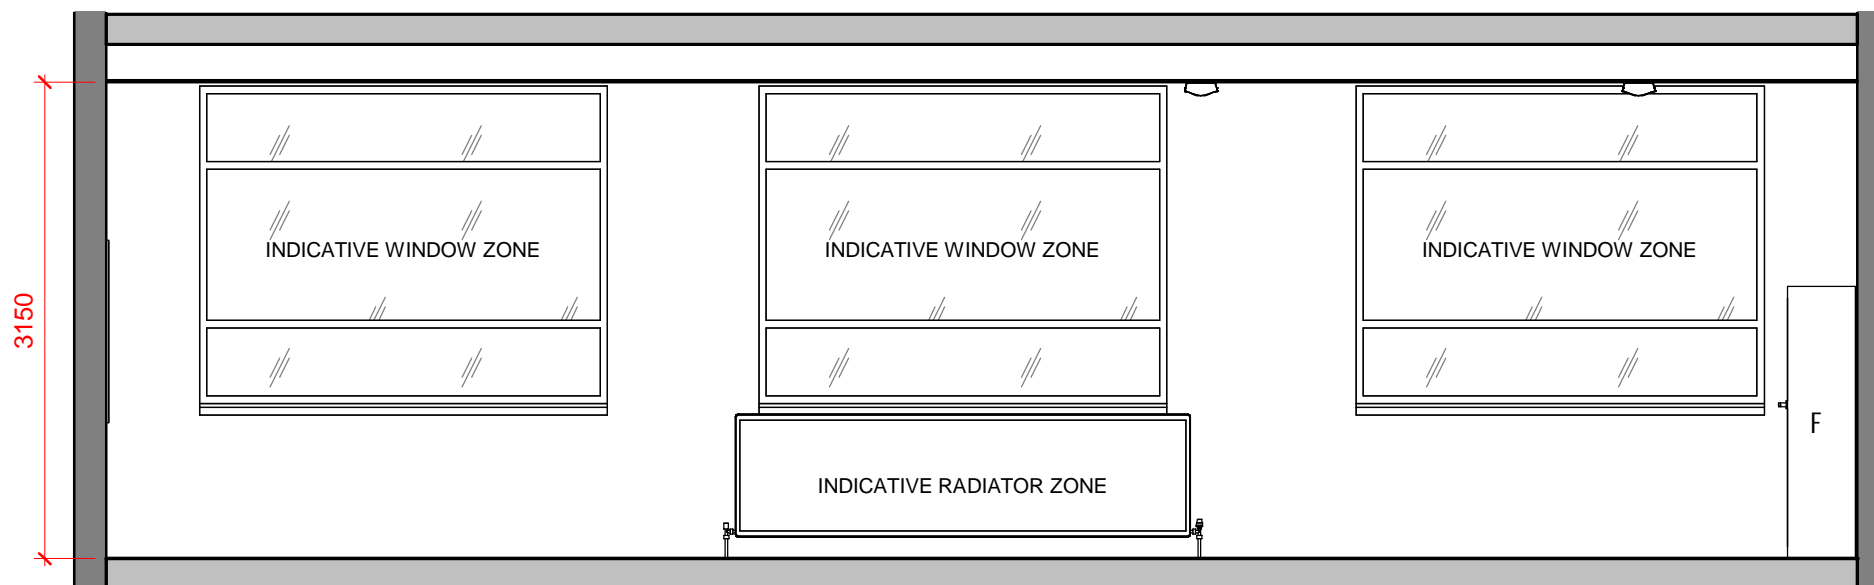


**4** Elevation CC  
1 : 50

Post Primary School Room Layouts:		Dwg. Title	
<b>Design &amp; Communication Graphics Room</b>		<b>Elevations</b>	
Dwg. No. <b>6-2</b>	Rev. No.	Scale <b>1 : 50 @ A3</b>	Date <b>Jan '17</b>




**Department of Education & Skills**

Planning and Building Unit, Portlaoise Road, Tullamore, County Offaly, R35 Y2N5.  
www.education.ie / www.energyineducation.ie

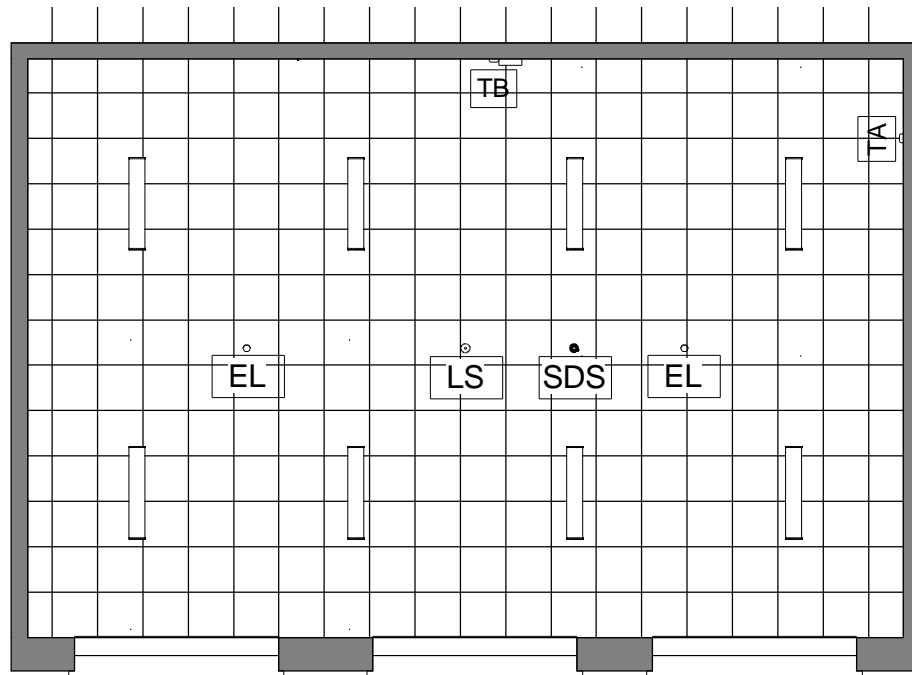


**1** Indicative Ceiling Plan  
1 : 100 / 300 lux

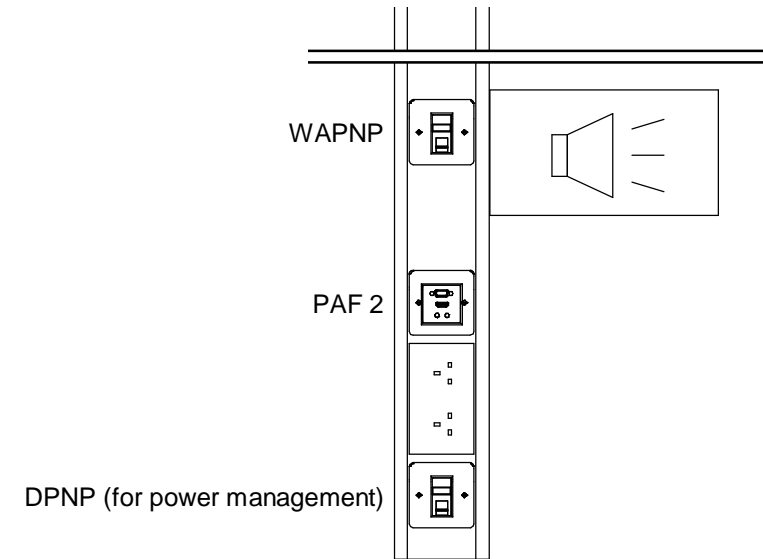


**3** TB - Trunking "B"  
1 : 10

BUILDING SERVICES LEGEND		
Description	Qty	
Data Projector Network Point (DPNP)	1	
Daylight Sensor with Absence Detector	1	
Emergency Lighting	2	
Key Isolation Switch	1	
Network Point	32	
One Way Light Switch	1	
PA Loudspeaker (One Way)	1	
Projector/Audio In Faceplate	1	
Projector/Audio-out Faceplate	1	
Smoke Detector / Sounder	1	
Socket Twin 13A Unswitched	36	
Sub Distribution Board	1	
Teacher Position Network Point (TPNP)	1	
Thermostat Control	1	
Wireless Access Position Network Point (WAPNP)	1	

INDICATIVE LIGHTING SCHEDULE		
Description	Qty	
Surface Mounted Fluorescent	8	

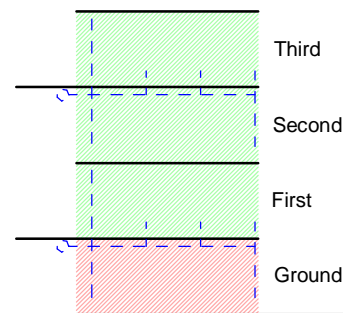

The preferred location for this bottom serviced room is above Ground Level

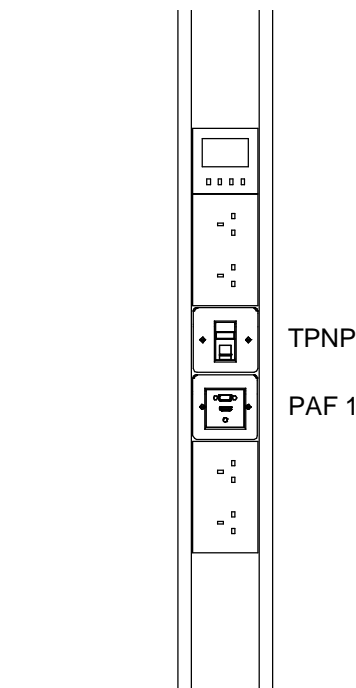

**2** TA - Trunking "A"  
1 : 10

Post Primary School Room Layouts:		Dwg. Title	
<b>Design &amp; Communication Graphics Room</b>		<b>Reflected Ceiling</b>	
Dwg. No. <b>6-3</b>	Rev. No.	Scale <b>As indicated @ A3</b>	Date <b>Jan '17</b>



**Department of Education & Skills**

Planning and Building Unit, Portlaoise Road, Tullamore, County Offaly, R35 Y2N5.  
www.education.ie / www.energyineducation.ie