

1 Floor Plan
1 : 50 / 88.6 sq.m

LOOSE FURNITURE SCHEDULE			
Key	Description	Quantity	Code
A	Table	10	MT1
B	Students Chair 460 high	10	SIE0
C	Storage Press 900x450x1800 high	3	N
D	Teacher's chair 525 high	1	S5
E	Classroom Desk (teacher)	1	T4

FIXED FURNITURE SCHEDULE			
Key	Description	Quantity	Code
1	Teaching Wall Unit L 7200mm D 450mm with desk	1	TW
2	Storage Unit with Sliding Doors	1	SUS


SPECIALITY EQUIPMENT SCHEDULE			
Key	Description	Quantity	Code

Post Primary School Room Layouts:		Dwg. Title	
Music Room		Music Room Floor Plan	
Dwg. No.	Rev. No.	Scale	Date
10-1		1 : 50 @ A3	Jan '17




Department of Education & Skills


Planning and Building Unit, Portlaoise Road, Tullamore, County Offaly, R35 Y2N5.
www.education.ie / www.energineducation.ie

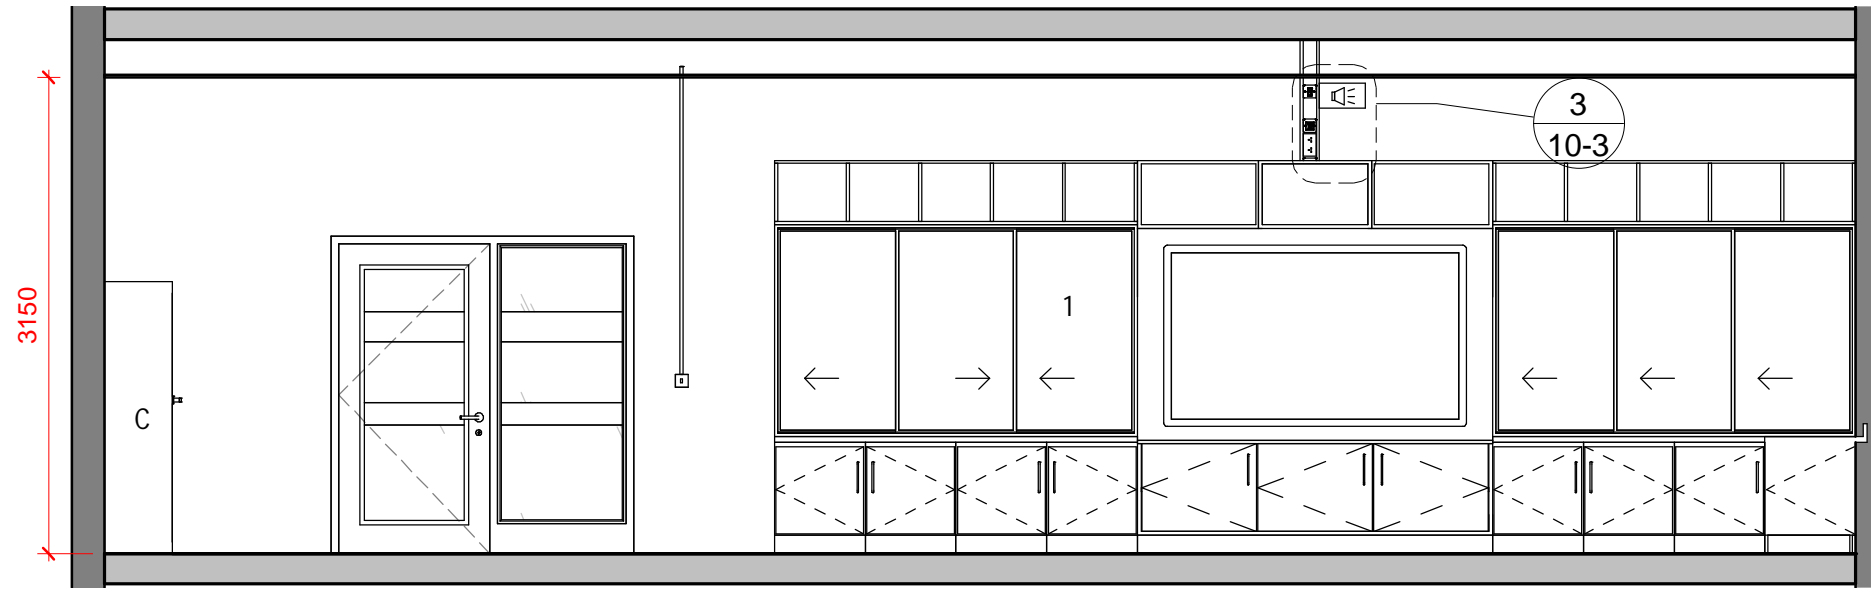


4 Elevation AA
1 : 50

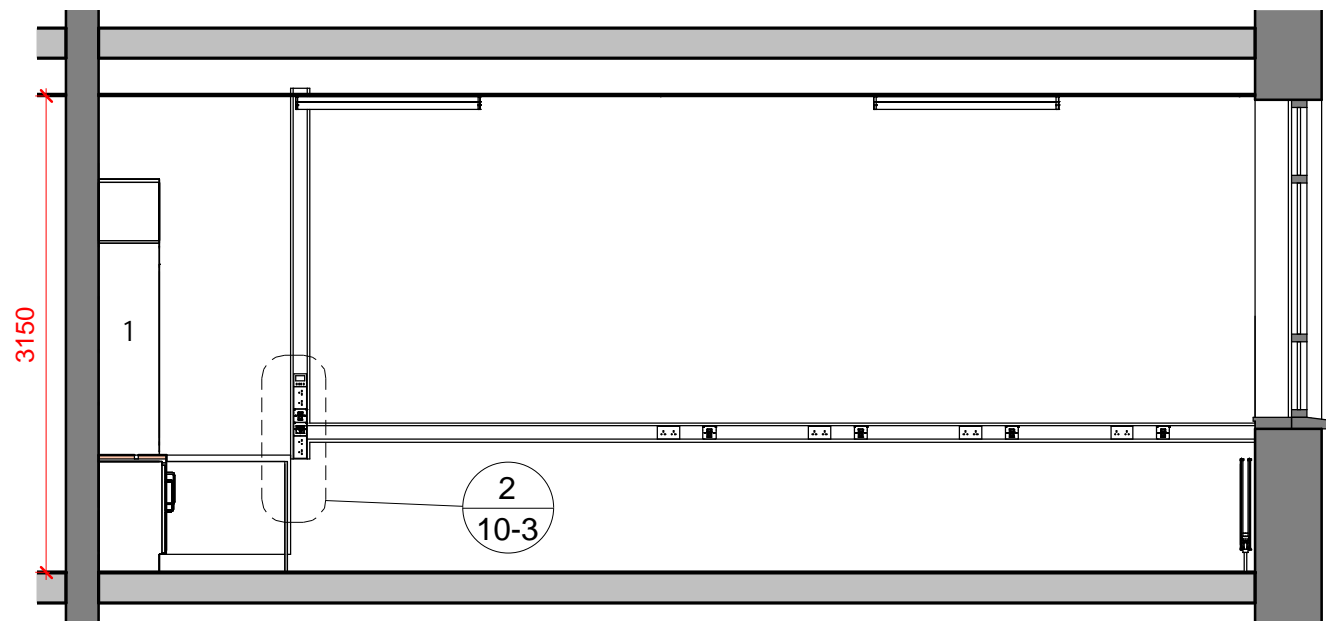

1 Elevation BB
1 : 50

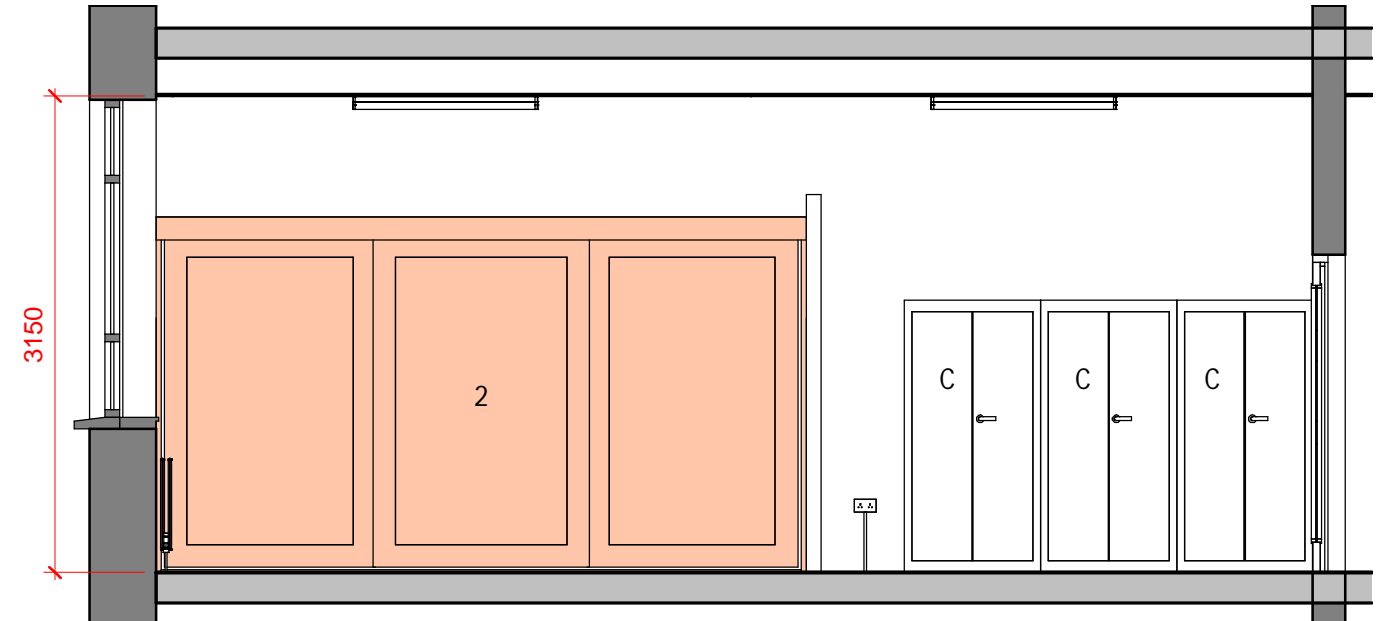

2 Elevation CC
1 : 50

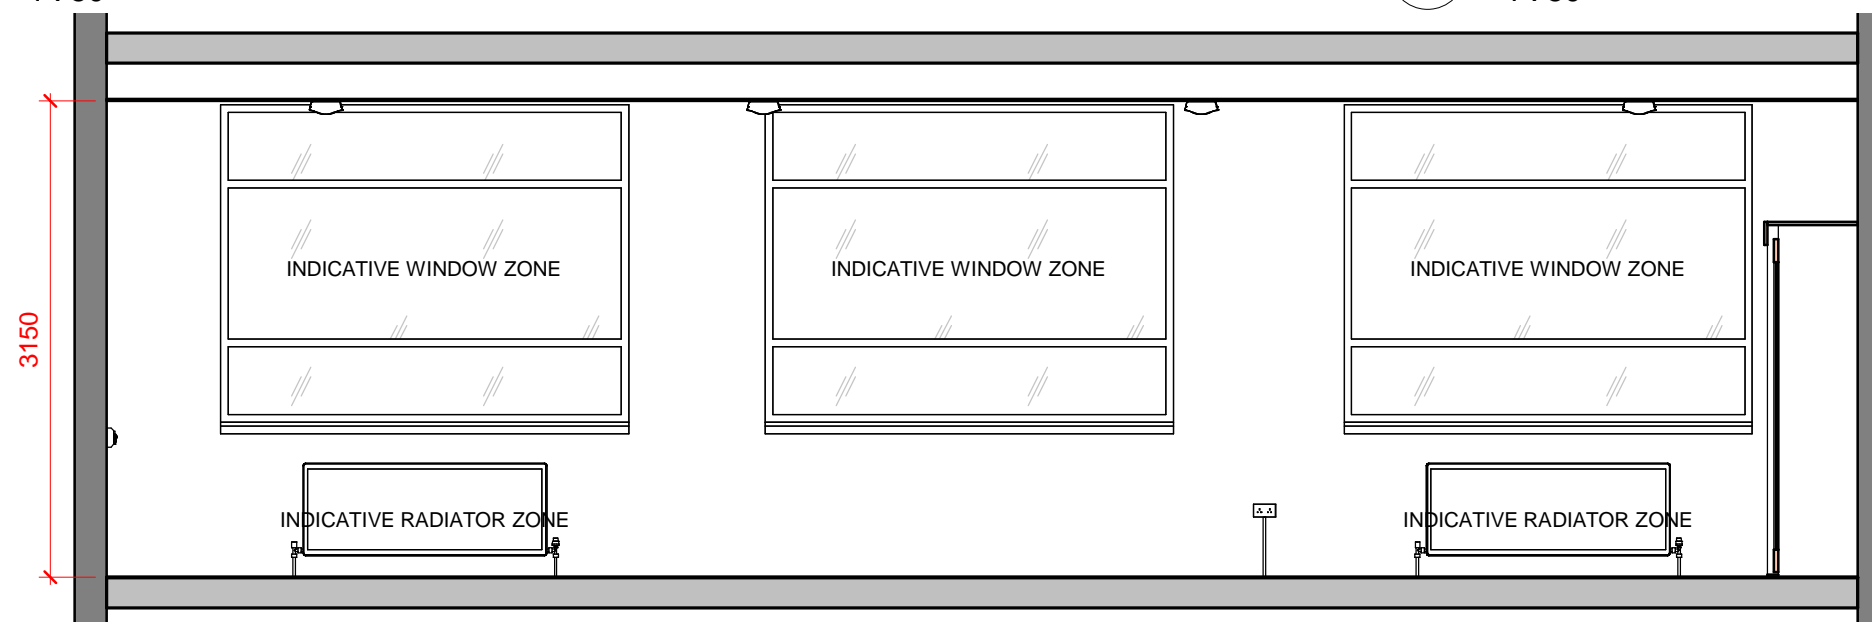


3 Elevation DD
1 : 50

Post Primary School Room Layouts:			Dwg. Title	
Music Room			Elevations	
Dwg. No.	Rev. No.	Scale	Date	
10-2		1 : 50 @ A3	Jan '17	




Department of Education & Skills

Planning and Building Unit, Portlaoise Road, Tullamore, County Offaly, R35 Y2N5.
www.education.ie / www.energineducation.ie

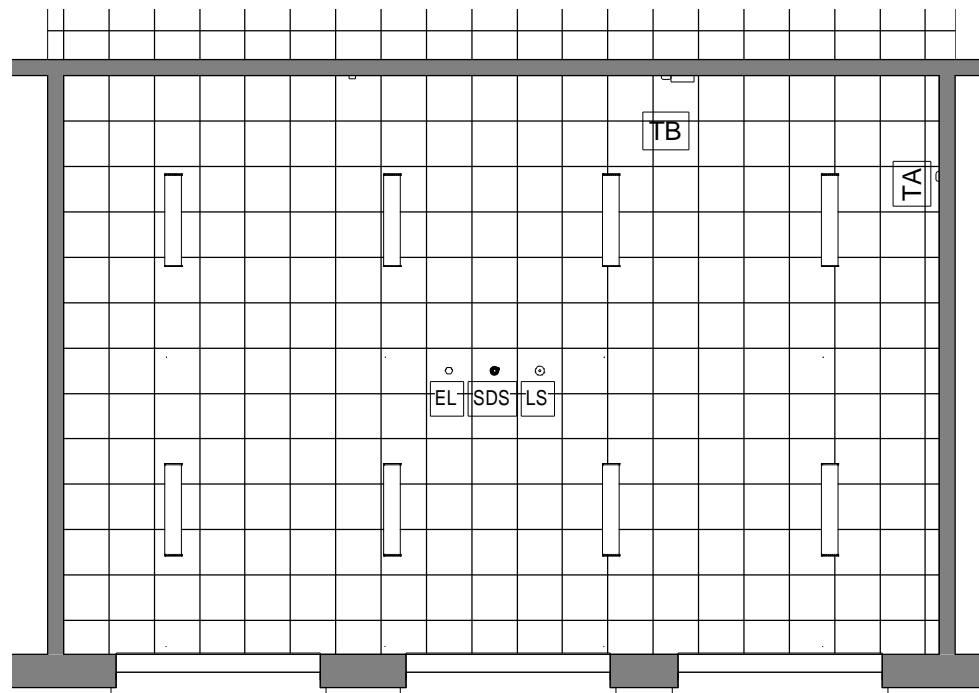


1 Indicative Ceiling Plan
1 : 100 / 300 lux

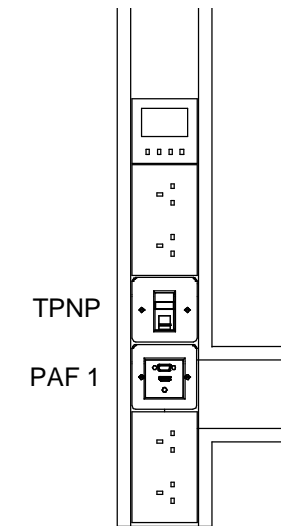


2 TA - Trunking "A"
1 : 10

BUILDING SERVICES LEGEND		
Description	Qty	
Data Projector Network Point (DPNP)	1	
Daylight Sensor with Absence Detector	1	
Emergency Lighting	1	
Network/Data Point	4	
One Way Light Switch	1	
PA Loudspeaker (One Way)	1	
Projector/Audio In Faceplate	1	
Projector/Audio-out Faceplate	1	
Smoke Detector / Sounder	1	
Socket Twin 13A Unswitched	9	
Teacher Position Network Point (TPNP)	1	
Thermostat Control	1	
Wireless Access Position Network Point (WAPNP)	1	

INDICATIVE LIGHTING SCHEDULE	
Description	Count
Surface Mounted Fluorescent	8

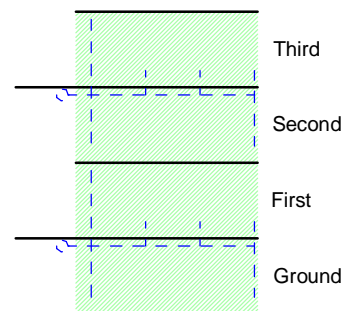

This room can be bottom or top serviced

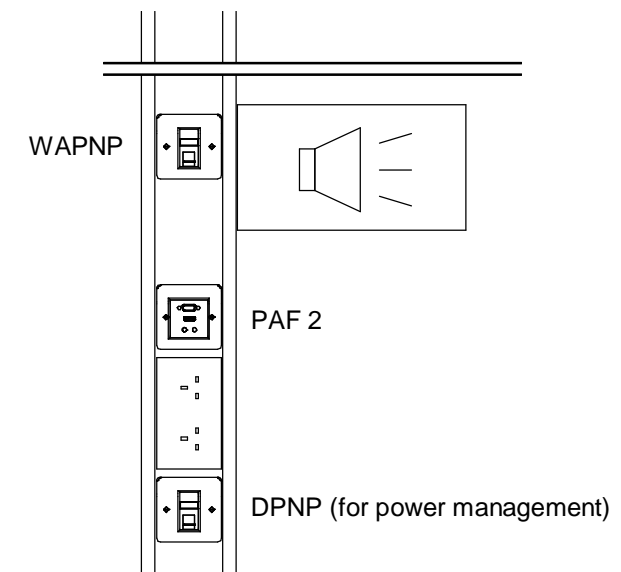

3 TB - Trunking "B"
1 : 10

Post Primary School Room Layouts:		Dwg. Title	
Music Room		Ceiling Plan	
Dwg. No.	Rev. No.	Scale	Date
10-3		As indicated @ A3	Jan '17



Department of Education & Skills

Planning and Building Unit, Portlaoise Road, Tullamore, County Offaly, R35 Y2N5.
www.education.ie / www.energyineducation.ie