


1 Floor Plan
1 : 50 / 58.52 sq.m.


LOOSE FURNITURE SCHEDULE			
Key	Description	Quantity	Code
A	1000 Dia Round Table 750 high	8	T01
B	Teacher's Desk 2000x800mm L-Shaped	1	T02
C	Student's Chair 460 high	30	SIE0
D	Teacher's chair 525 high	1	S5
E	Pinboard 1200x1200	1	PB
E1	Pinboard 1800x1200	3	PB
F	Storage Press 900x450x1800 high	2	SC1

FIXED FURNITURE SCHEDULE			
Key	Description	Quantity	Code


SPECIALITY EQUIPMENT SCHEDULE			
Key	Description	Quantity	Code

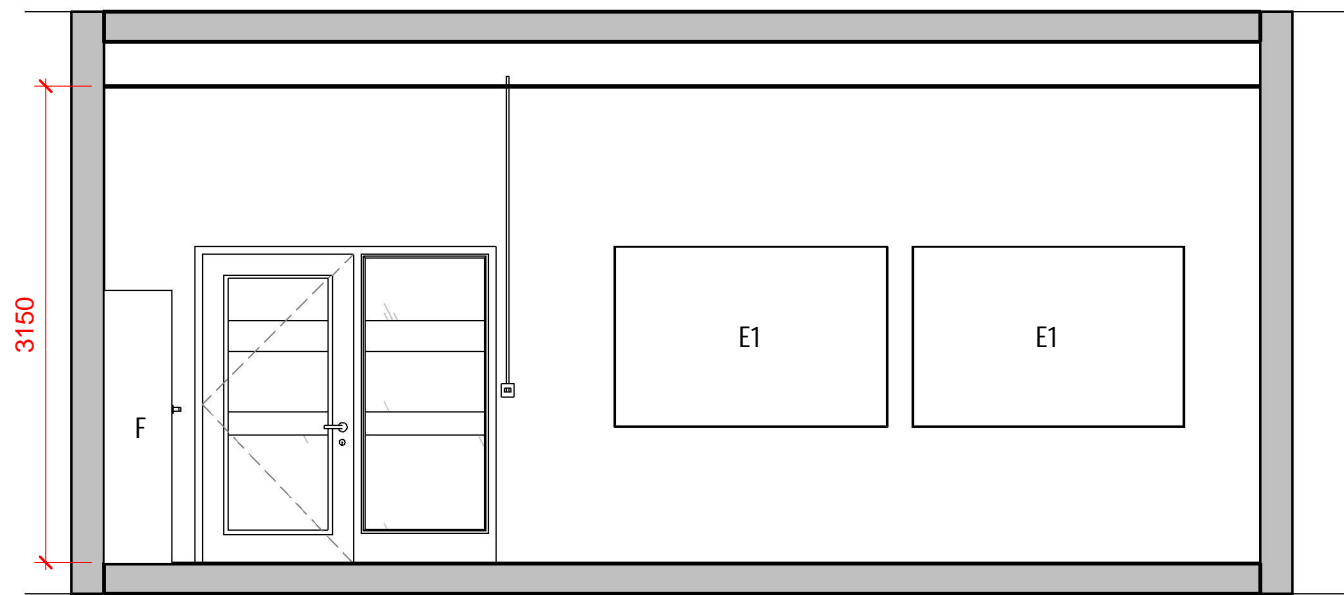

1 Elevation AA
1 : 50

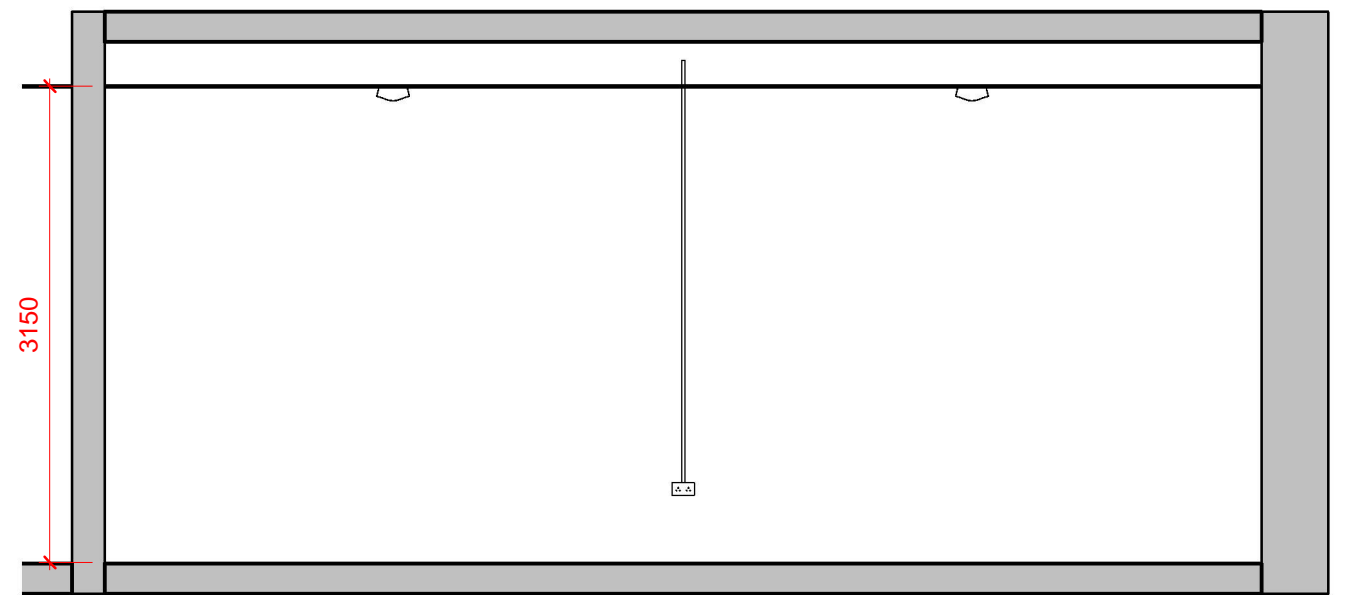


2 Elevation BB
1 : 50

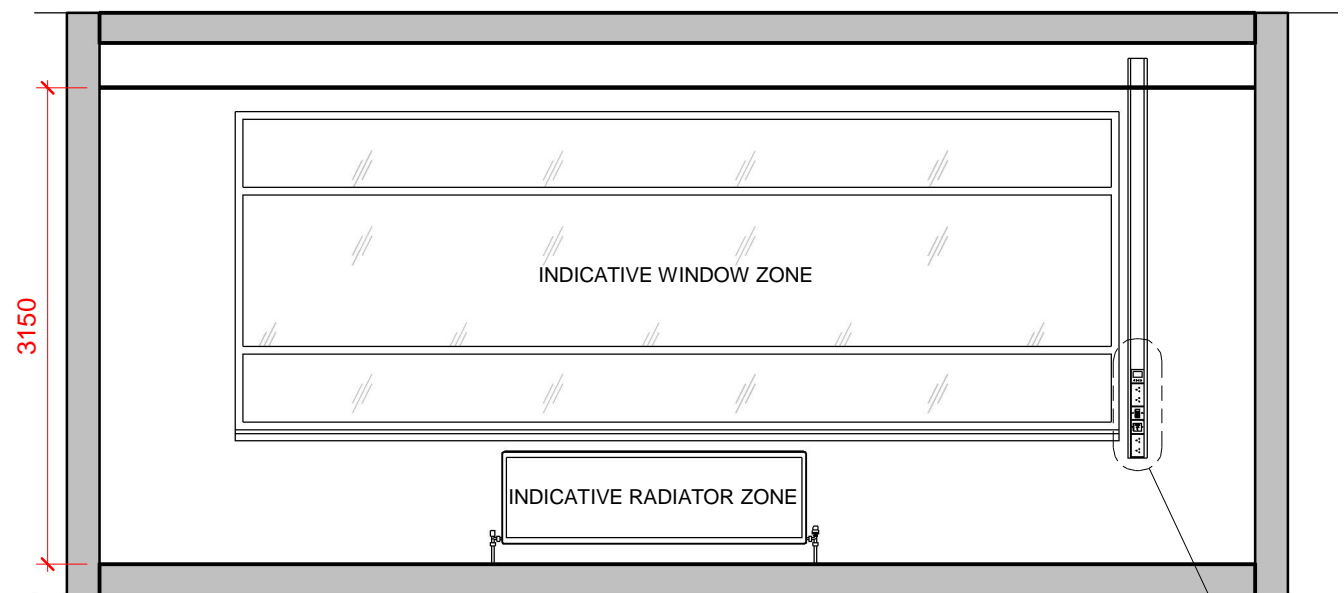





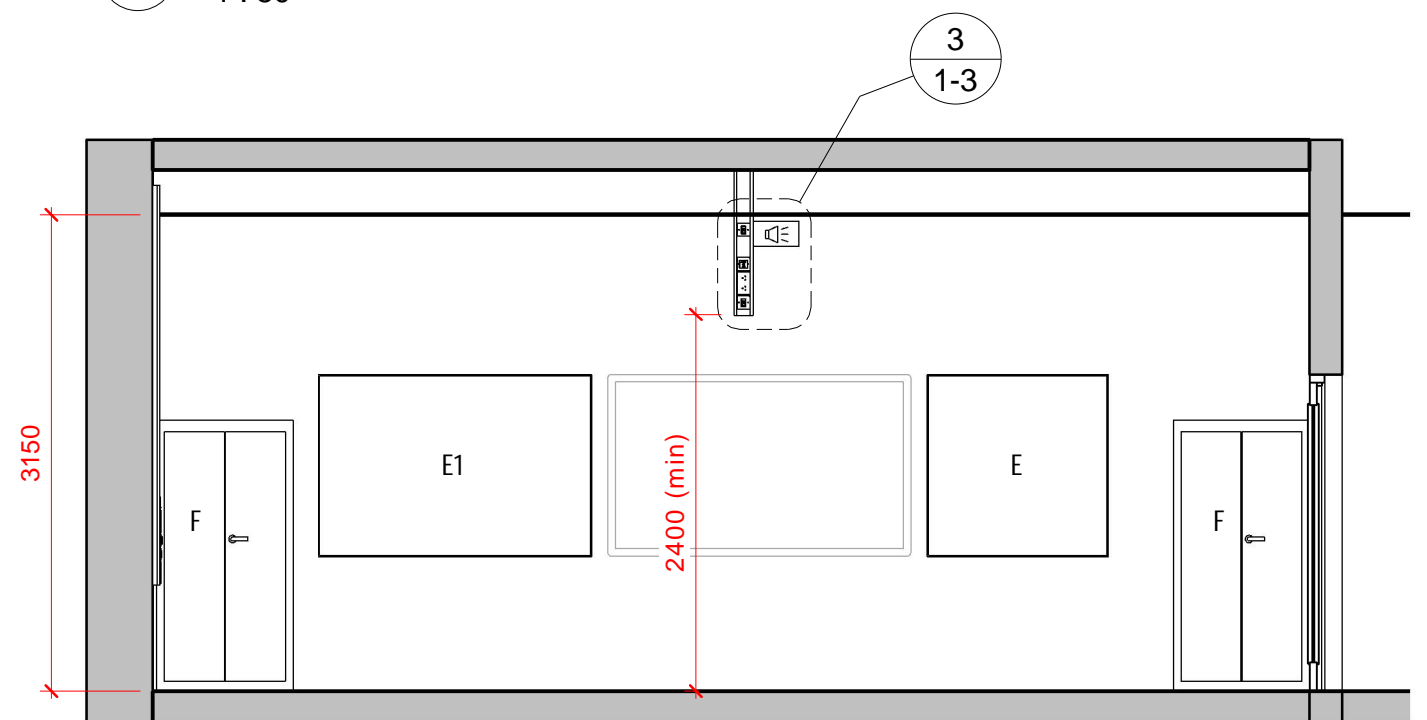







3 Elevation CC
1 : 50



2
1-3




4 Elevation DD
1 : 50

BUILDING SERVICES LEGEND		
Description	Qty.	
Data Projector Network Point (DPNP)	1	
Daylight Sensor with Absence Detector	1	
Emergency Lighting	1	
Light Switch 3 Gang	1	
PA Loudspeaker (One Way)	1	
Projector/Audio In Faceplate	1	
Projector/Audio-out Faceplate	1	
Smoke Detector / Sounder	1	
Socket Twin 13A Unswitched	4	
Teacher Position Network Point (TPNP)	1	
Thermostat Control	1	
Wireless Access Position Network Point (WAPNP)	1	


INDICATIVE LIGHTING SCHEDULE	
Description	Qty.
Surface Mounted Fluorescent	6

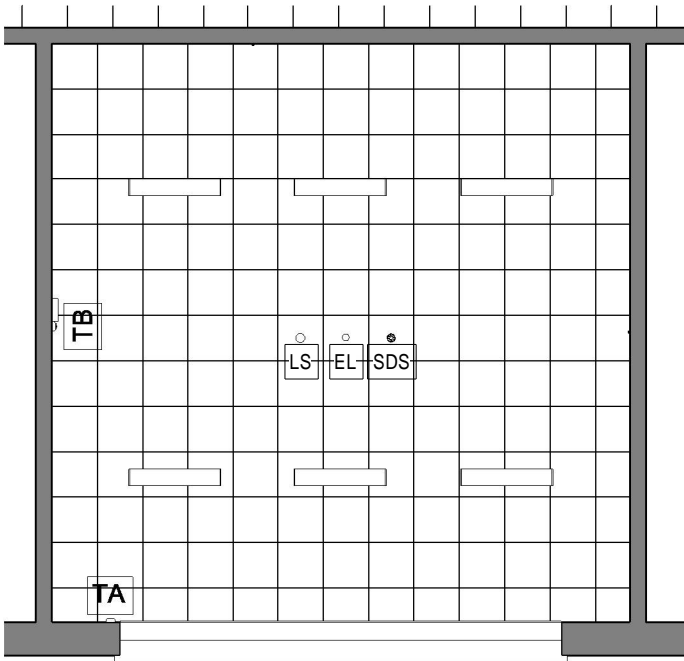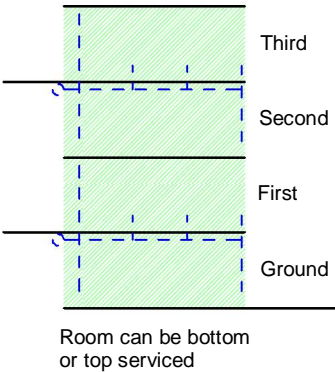

1 Indicative Ceiling Plan
1 : 100 / (300 lux)

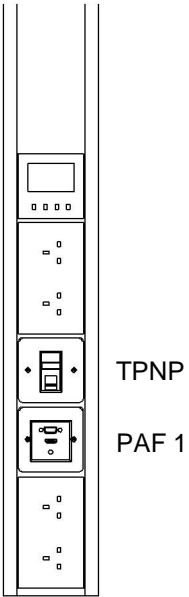

2 TA - Trunking "A"
1 : 10

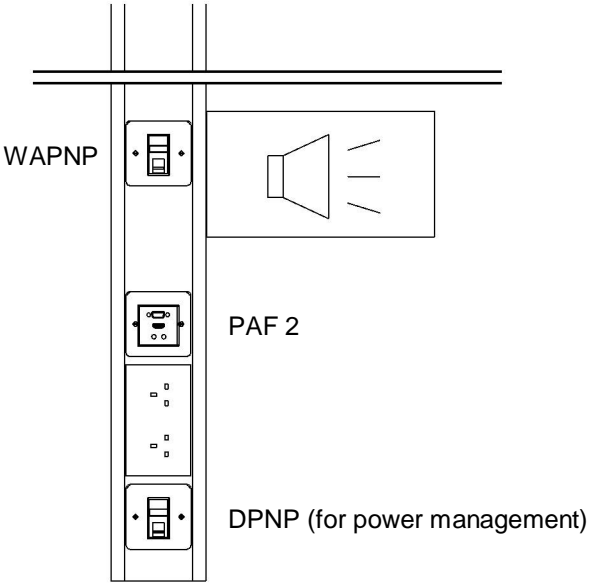

3 TB - Trunking "B"
1 : 10

